


SCALE: 1" = ±2000'

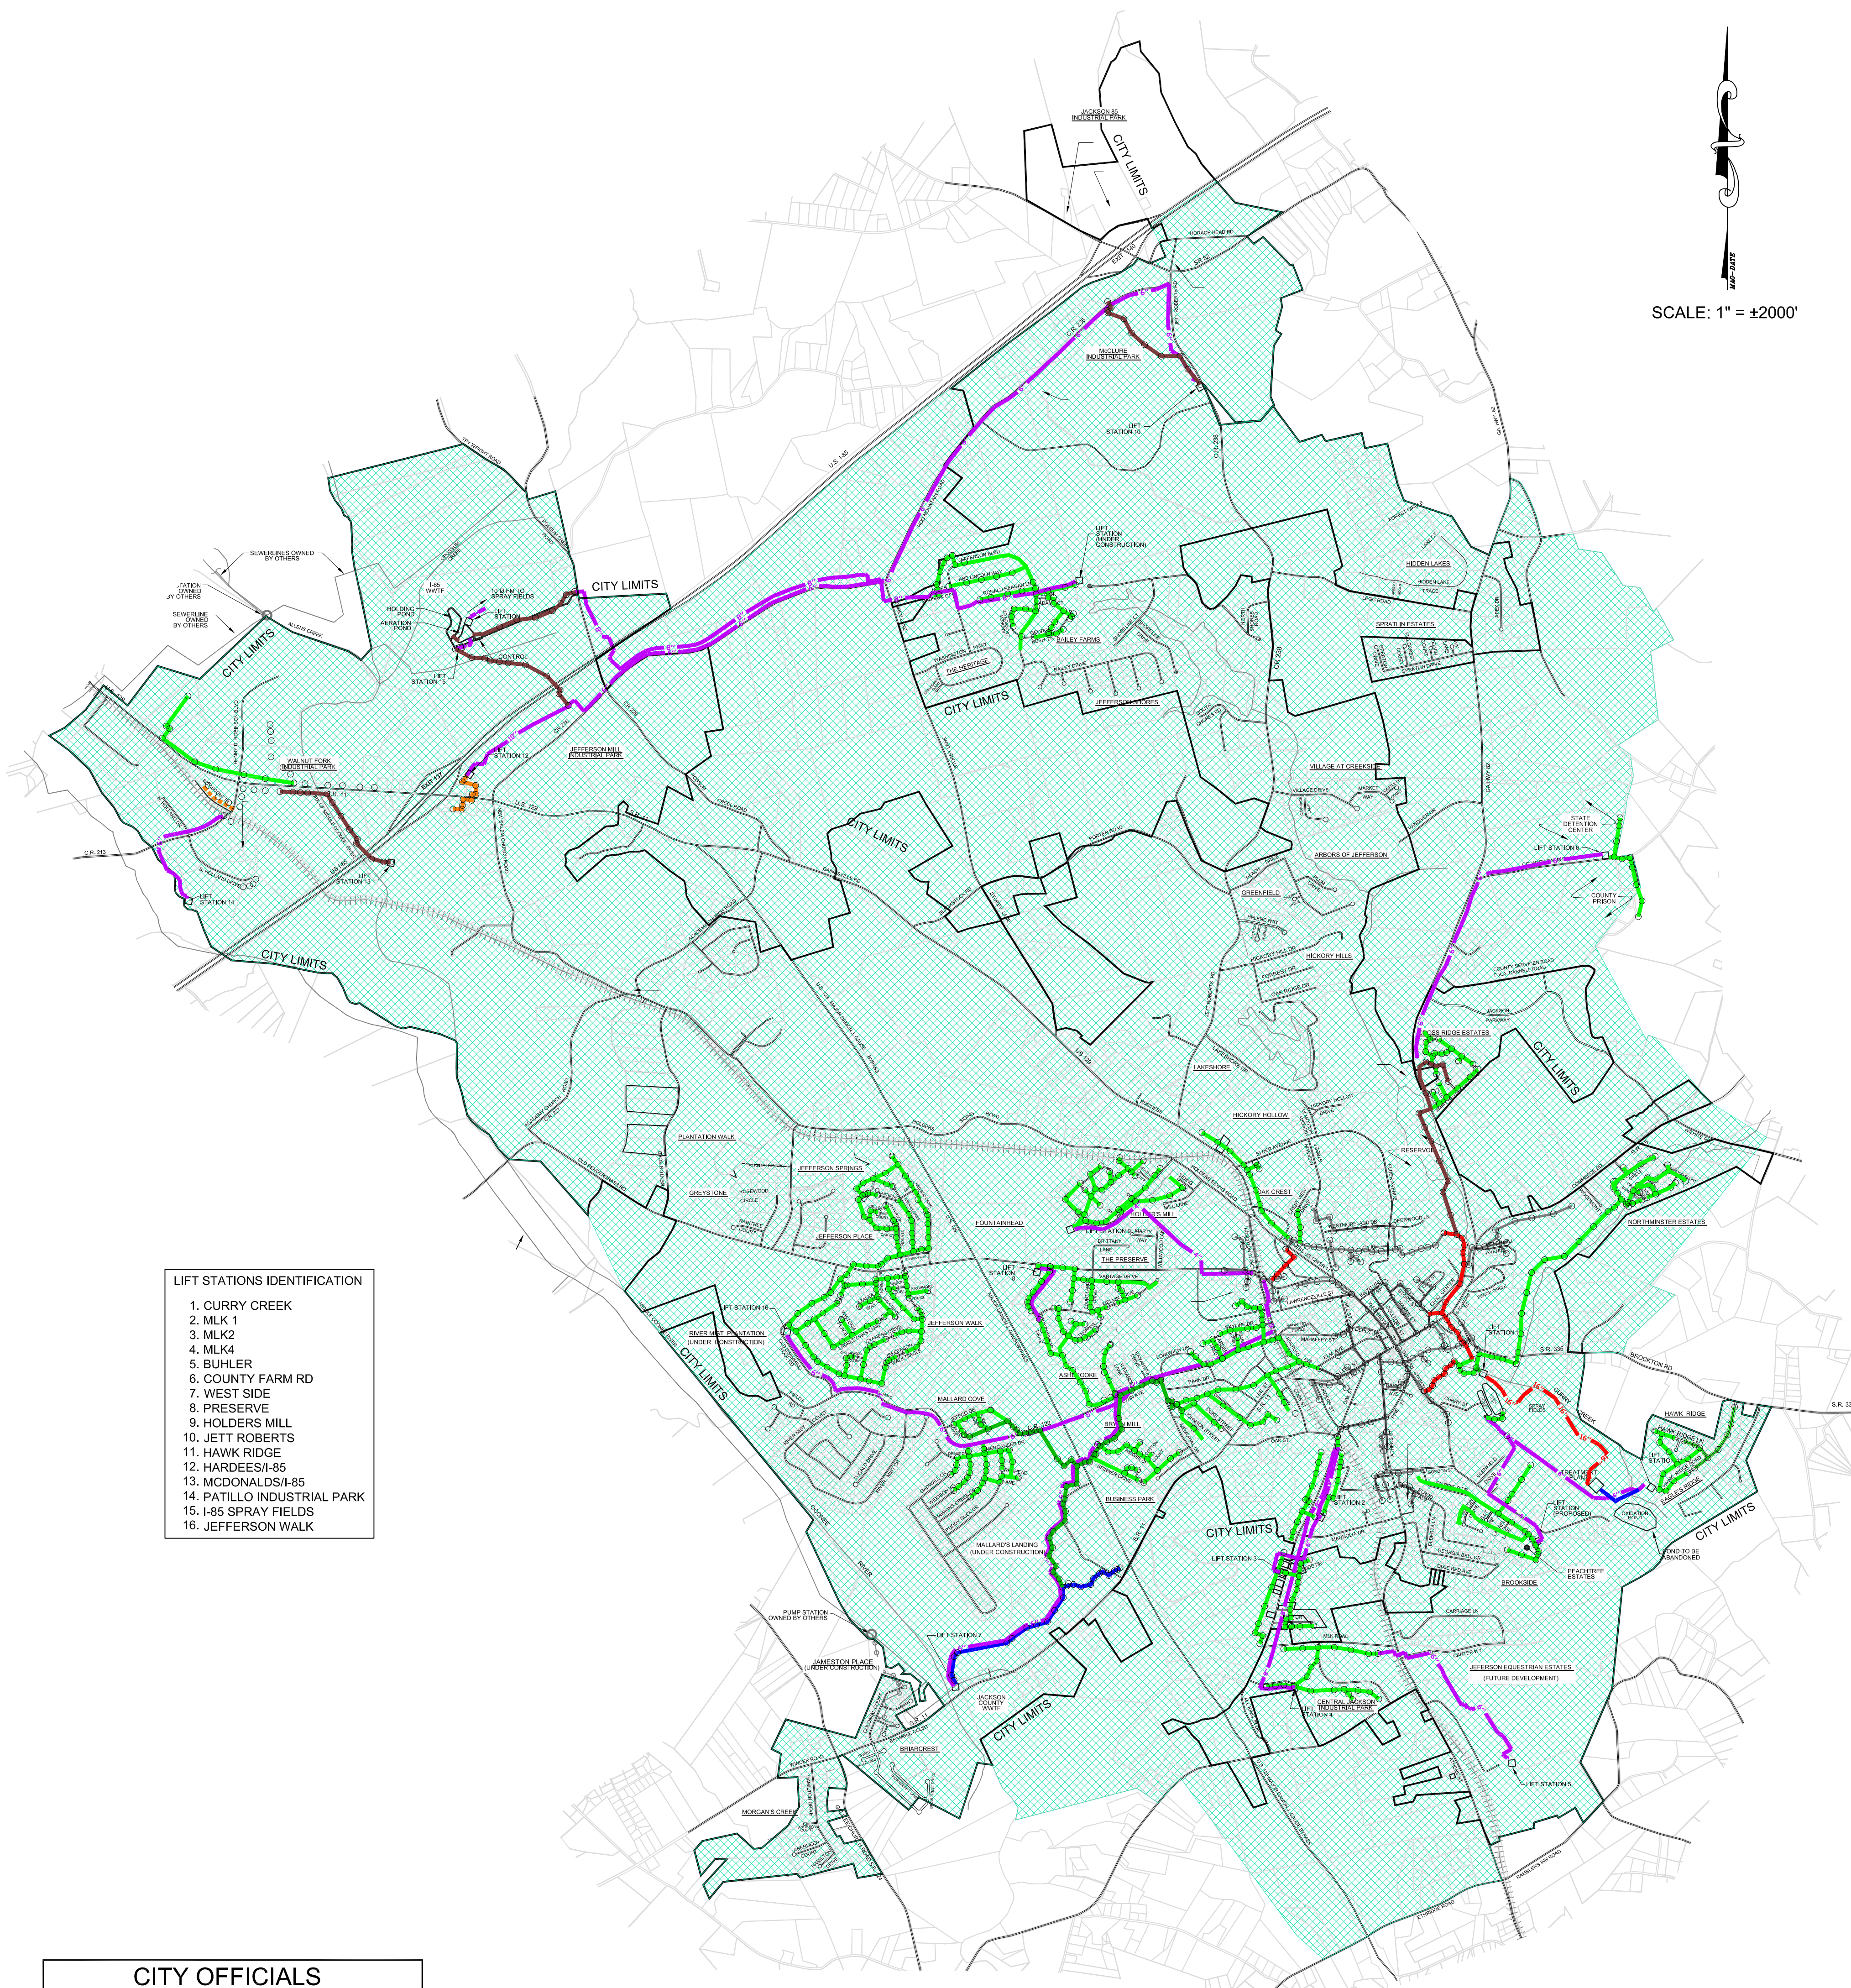

- LIFT STATIONS IDENTIFICATION**
1. CURRY CREEK
 2. MLK 1
 3. MLK2
 4. MLK4
 5. BUHLER
 6. COUNTY FARM RD
 7. WEST SIDE
 8. PRESERVE
 9. HOLDERS MILL
 10. JETT ROBERTS
 11. HAWK RIDGE
 12. HARDEES/1-85
 13. MCDONALDS/1-85
 14. PATILLO INDUSTRIAL PARK
 15. I-85 SPRAY FIELDS
 16. JEFFERSON WALK

CITY OFFICIALS


Jim Joiner, Mayor
 Steve Kinney, Council Member District 1
 Kathy DuBose, Council Member District 2
 C. D. Kidd, III, Council Member District 3
 Randall Griffith, Council Member District 4
 Roy W. Plott, Council Member District 5
 John Ward, City Manager
 Elizabeth Motes McDonald, City Clerk
 Ronald K. Hopkins, City Attorney

RECENT UPDATES	
DATE	DESCRIPTION
2010/01	ANNEXED 2.5 A MAP 81 PARCEL 20
2010/01	ANNEXED 2.6 A MAP 81 PARCEL 2E
2010/01	ANNEXED 5.21 A MAP 81 PARCEL 2F
2010/01	ANNEXED 7.24 A MAP 80 PARCEL 5A
2010/01	ANNEXED 4.31 A MAP 80 PARCEL 5A
2010/01	ANNEXED 4.55 A MAP 80 PARCEL 5C
2010/01	ANNEXED 1.58 A MAP 80 PARCEL 5E
2010/01	ANNEXED 1.58 A MAP 80 PARCEL 6
2010/01	ANNEXED 2.2 A MAP 80 PARCEL 6B
2010/01	ANNEXED 2.2 A MAP 80 PARCEL 6B1
2010/01	ANNEXED 4.0 A MAP 80 PARCEL 6A
2010/01	ANNEXED 9.15 A MAP 80 PARCEL 7
2010/01	ANNEXED 10.29 A MAP 80 PARCEL 7A
2010/01	ANNEXED 10.29 A MAP 80 PARCEL 8D
2010/01	ANNEXED 4.4 A MAP 80 PARCEL 5A
2010/01	ANNEXED 0.48 A MAP 80 PARCEL 23
2010/01	ANNEXED 1.45 A MAP 80 PARCEL 15A
2010/01	ANNEXED 1.58 A MAP 80 PARCEL 15B
2010/01	ANNEXED 3.54 A MAP 81 PARCEL 5A
2010/01	ANNEXED 1.4 A MAP 80 PARCEL 14
2010/01	ANNEXED 1.3 A MAP 80 PARCEL 15
2010/01	ANNEXED 1.3 A MAP 80 PARCEL 7
2010/01	ANNEXED 11.0 A MAP 80 PARCEL 10
5/18/09	ANNEXED 1.5 A MAP 79 PARCEL 10L
5/18/09	ANNEXED 1.9 A MAP 79 PARCEL 10J
5/18/09	ANNEXED 2.0 A MAP 79 PARCEL 10H
5/18/09	ANNEXED 2.0 A MAP 79 PARCEL 10H
5/18/09	ANNEXED 3.3 A MAP 80 PARCEL 3
5/18/09	ANNEXED 0.6 A MAP 80 PARCEL 15
10/26/09	ANNEXED 2.2 A MAP 86 PARCEL 56

CITY OF JEFFERSON

SEWER SYSTEM MAP

JANUARY 2010

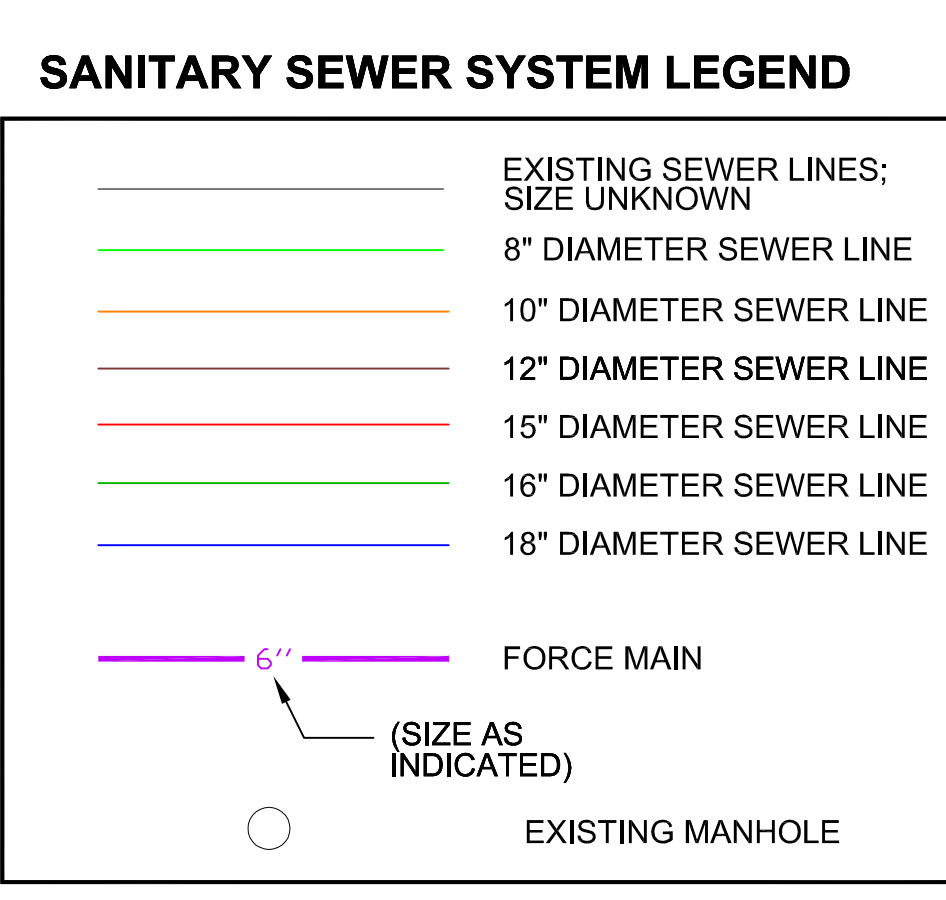

THIS MAP IS FOR INFORMATIONAL PURPOSES ONLY. THIS MAP IS UPDATED PERIODICALLY TO INCLUDE ANNEXATION PETITIONS APPROVED BY THE CITY OF JEFFERSON. IN MANY CASES, PLATS USED FOR LEGAL DESCRIPTIONS ARE NOT BASED UPON CURRENT SURVEYS. ENGINEERING MANAGEMENT INC. AND THE CITY OF JEFFERSON ASSUME NO LIABILITY FOR THE MAP'S ACCURACY OR FOR ANY DECISIONS WHICH THE USER MAY MAKE BASED ON THIS DOCUMENT.

EMI ENGINEERING MANAGEMENT INCORPORATED
 CIVIL AND ENVIRONMENTAL ENGINEERS
 303 SWANSON DRIVE
 LAWRENCEVILLE, GEORGIA 30043
 (770) 962-1357 (FAX) (770) 962-8010