


SCALE: 1" = ±2000'

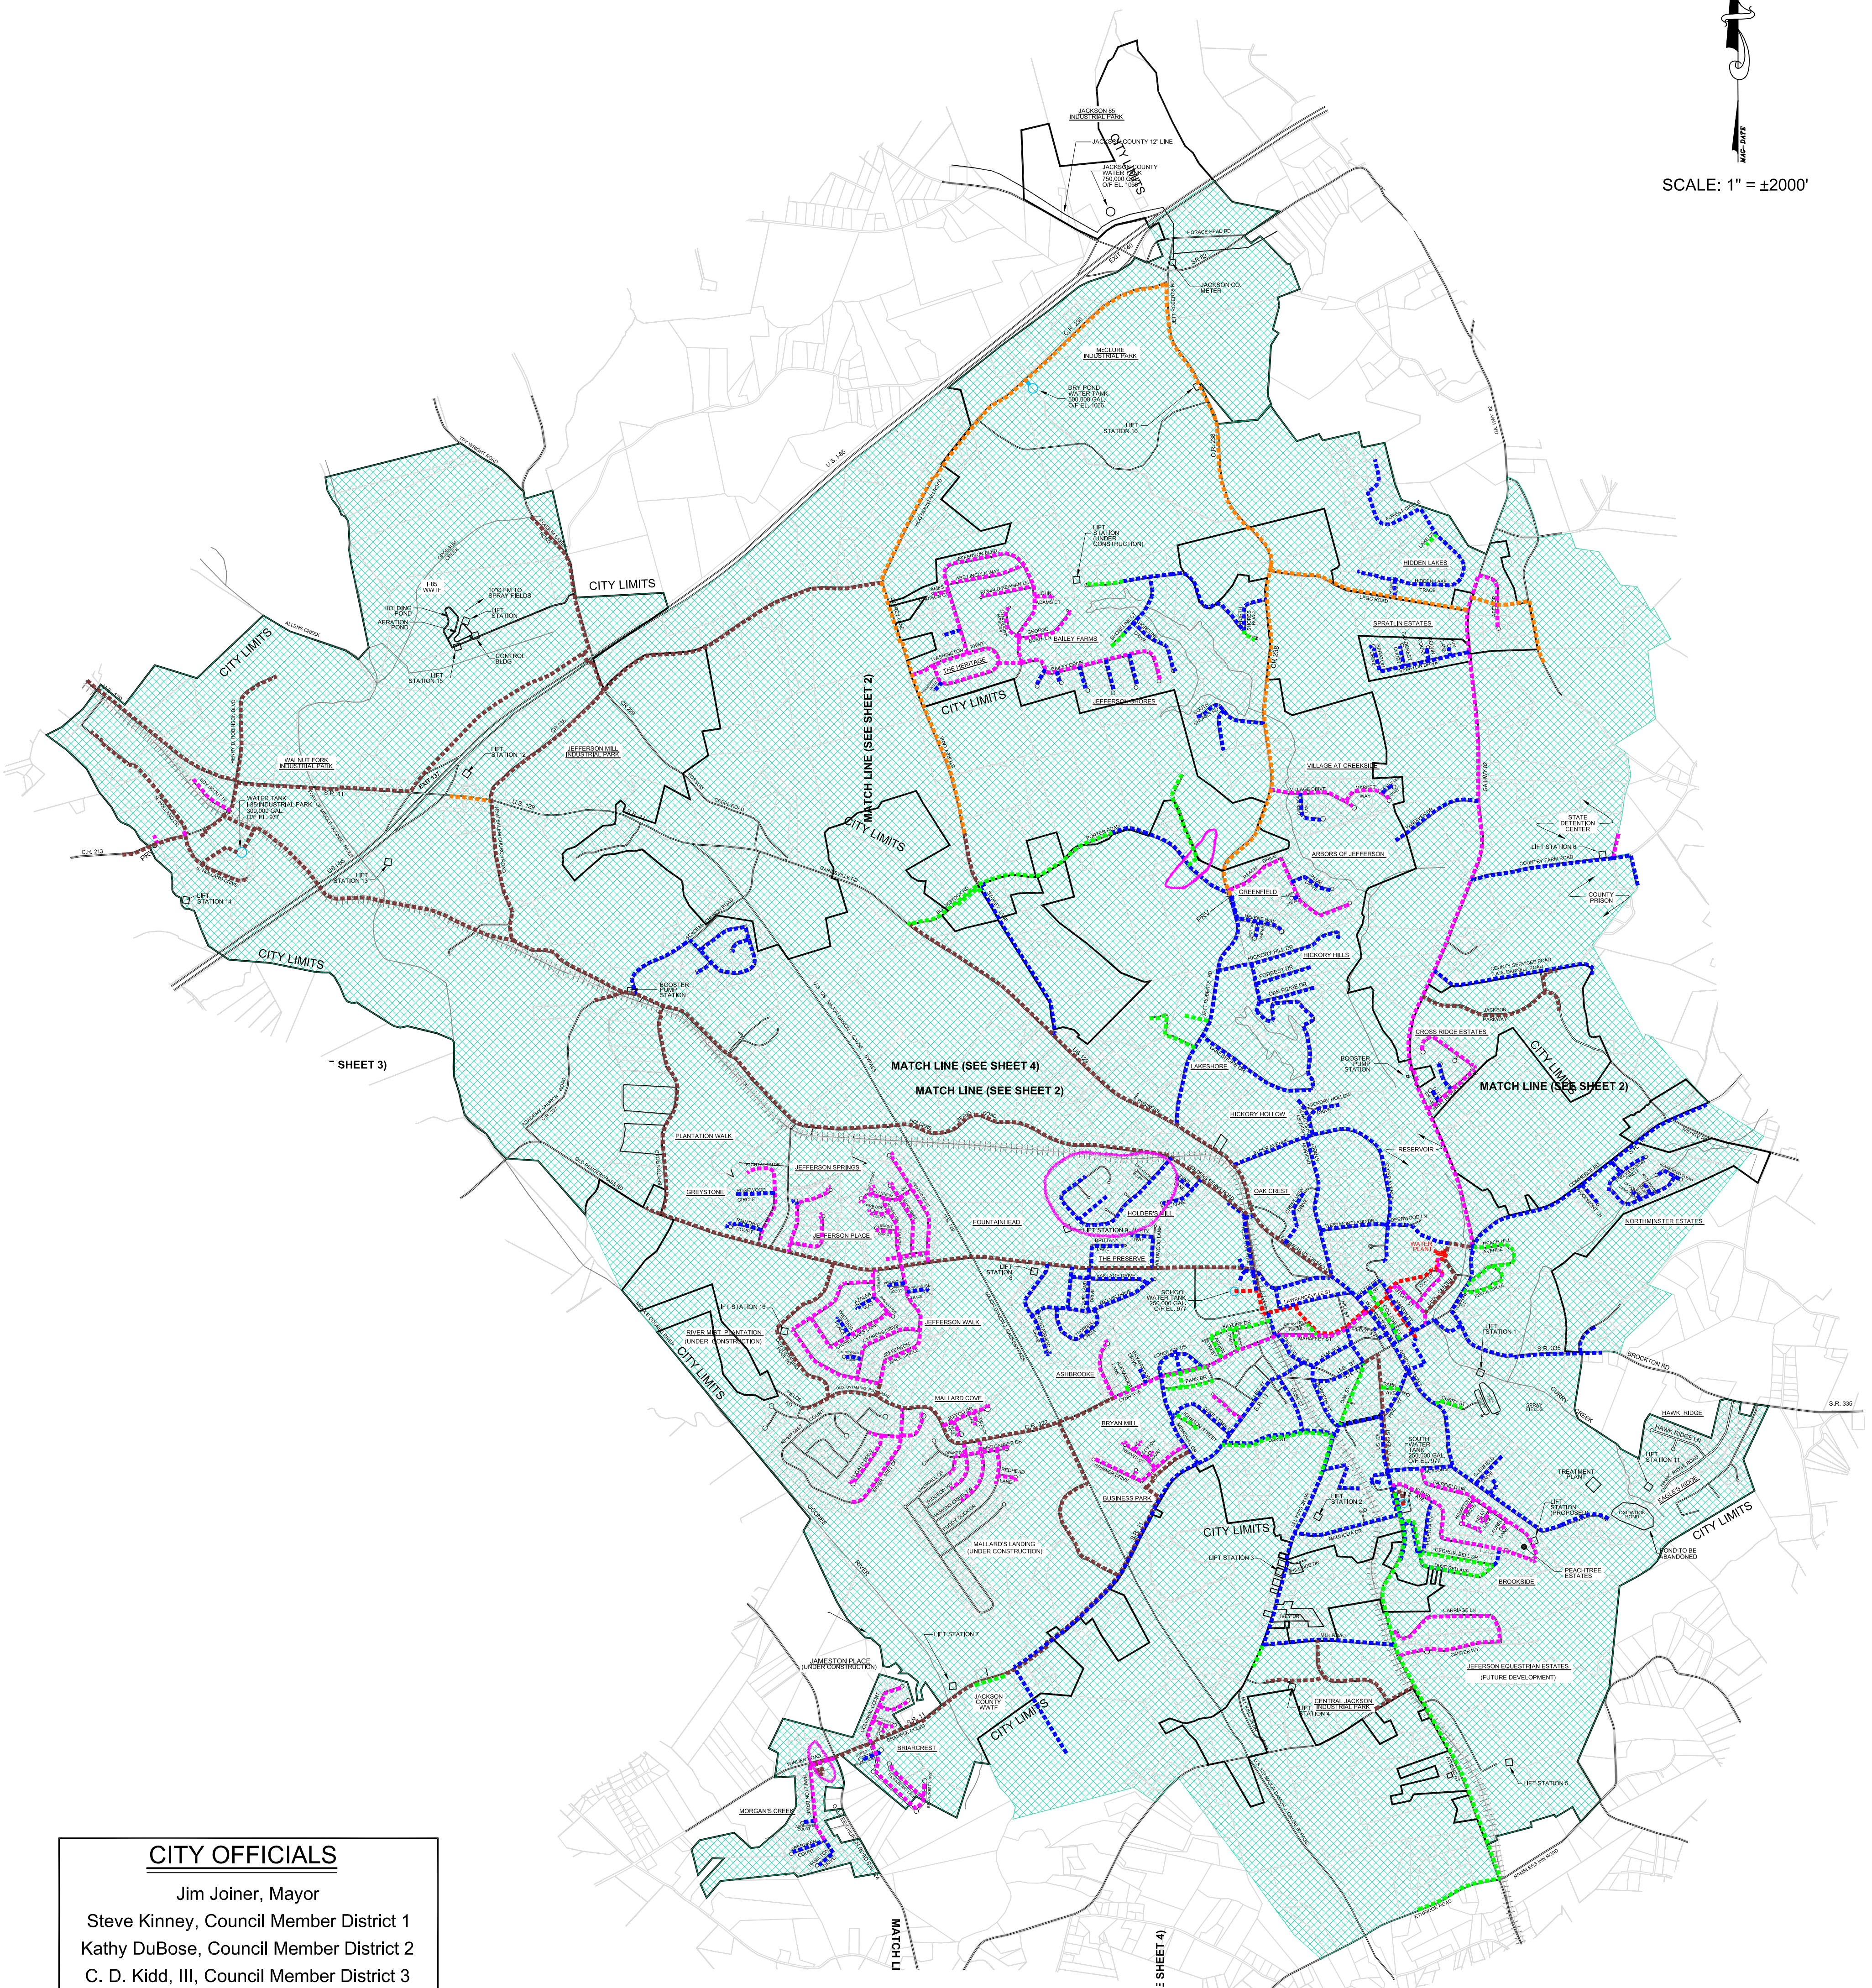

CITY OFFICIALS

Jim Joiner, Mayor
 Steve Kinney, Council Member District 1
 Kathy DuBose, Council Member District 2
 C. D. Kidd, III, Council Member District 3
 Randall Griffith, Council Member District 4
 Roy W. Plott, Council Member District 5
 John Ward, City Manager
 Elizabeth Motes McDonald, City Clerk
 Ronald K. Hopkins, City Attorney

RECENT UPDATES

DATE	DESCRIPTION
2/23/09	ANNEXED 4.37 A, MAP 90 PARCEL 6A
2/23/09	ANNEXED 4.55 A, MAP 90 PARCEL 1C
2/23/09	ANNEXED 9.53 A, MAP 90 PARCEL 8E
2/23/09	ANNEXED 1.18 A, MAP 90 PARCEL 6
2/23/09	ANNEXED 2.2 A, MAP 90 PARCEL 6B
2/23/09	ANNEXED 2.2 A, MAP 90 PARCEL 6B1
2/23/09	ANNEXED 4.0 A, MAP 90 PARCEL 6A
2/23/09	ANNEXED 3.15 A, MAP 90 PARCEL 7
2/23/09	ANNEXED 4.0 A, MAP 90 PARCEL 7A
2/23/09	ANNEXED 10.30 A, MAP 90 PARCEL 1D
2/23/09	ANNEXED 4.4 A, MAP 90 PARCEL 5A
2/23/09	ANNEXED 0.48 A, MAP 92 PARCEL 23
2/23/09	ANNEXED 1.61 A, MAP 92 PARCEL 15A
2/23/09	ANNEXED 1.26 A, MAP 92 PARCEL 8B
2/23/09	ANNEXED 3.54 A, MAP 91 PARCEL 5A
2/23/09	ANNEXED 1.4 A, MAP 92 PARCEL 14
2/23/09	ANNEXED 1.3 A, MAP 92 PARCEL 15
2/23/09	ANNEXED 1.7 A, MAP 92 PARCEL 7
2/23/09	ANNEXED 11.0 A, MAP 90 PARCEL 10
5/18/09	ANNEXED 1.5 A, MAP 79 PARCEL 10U
5/18/09	ANNEXED 1.9 A, MAP 79 PARCEL 10V
5/18/09	ANNEXED 3.0 A, MAP 79 PARCEL 10W
5/18/09	ANNEXED 3.0 A, MAP 79 PARCEL 10X
5/18/09	ANNEXED 0.3 A, MAP 94 PARCEL 3
5/18/09	ANNEXED 0.6 A, MAP 207 PARCEL 15
10/26/09	ANNEXED 2.2 A, MAP 90 PARCEL 56

EXISTING & FUTURE WATER LINES LEGEND

	14"Ø WATER LINE
	12"Ø WATER LINE
	10"Ø WATER LINE
	8"Ø WATER LINE
	6"Ø WATER LINE
	2"Ø WATER LINE
	WATER TANK
	WATER LINES OWNED BY OTHERS
	FUTURE WATER LINE
	CITY LIMITS
	SURFACE WATER

CITY OF JEFFERSON
WATER SYSTEM MAP
 JANUARY 2010

THIS MAP IS FOR INFORMATIONAL PURPOSES ONLY. THIS MAP IS UPDATED PERIODICALLY TO INCLUDE ANNEXATION PETITIONS APPROVED BY THE CITY OF JEFFERSON. IN MANY CASES, PLATS USED FOR LEGAL DESCRIPTIONS ARE NOT BASED UPON CURRENT SURVEYS. ENGINEERING MANAGEMENT INC. AND THE CITY OF JEFFERSON ASSUME NO LIABILITY FOR THE MAP'S ACCURACY OR FOR ANY DECISIONS WHICH THE USER MAY MAKE BASED ON THIS DOCUMENT.

EMI ENGINEERING MANAGEMENT INCORPORATED
 CIVIL AND ENVIRONMENTAL ENGINEERS
 303 SWANSON DRIVE
 LAWRENCEVILLE, GEORGIA 30043
 (770) 962-1387 (FAX) (770) 962-8010